
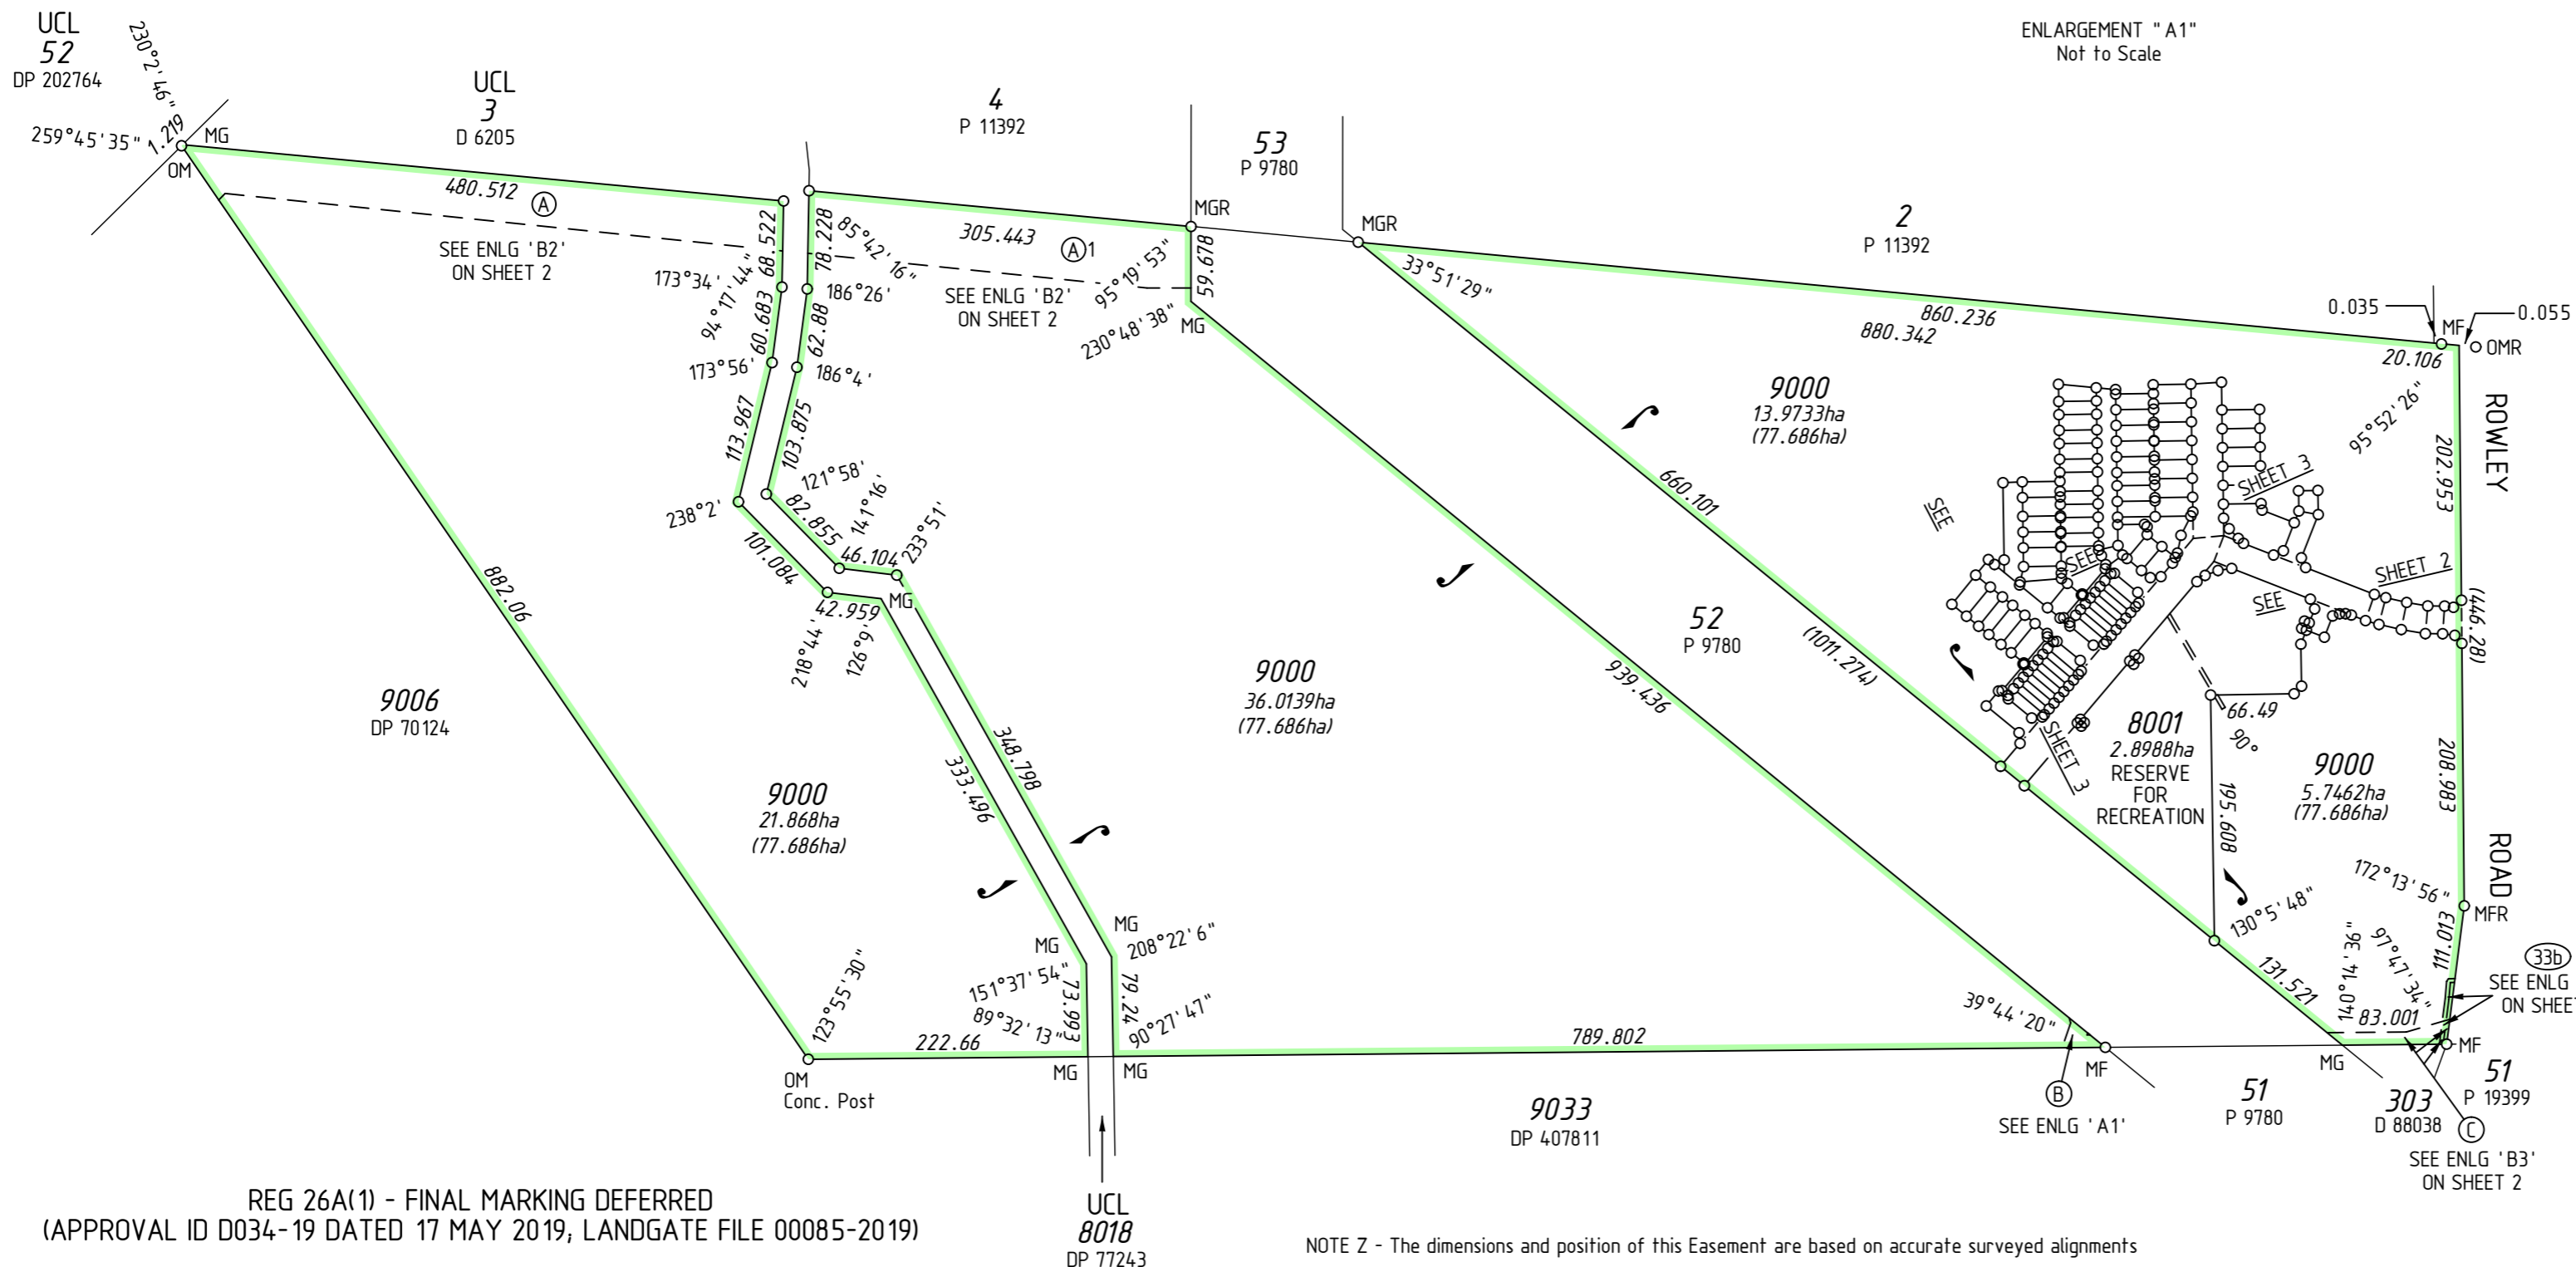


VERSION	AMENDMENT	AUTHORISED BY	DATE


HELD BY LANDGATE IN DIGITAL FORMAT ONLY

TYPE	FREEHOLD	S.S.A.	YES
PURPOSE	SUBDIVISION		
PLAN OF	LOTS 183-187, 198-207, 209-216, 221-245, 413-427, 831-834, 8001, 9000, 9500, ROADS, EASEMENTS AND RESTRICTIVE COVENANT		
FORMER TENURE	LOT 682 ON P 3475 C.T. 2892-458		
LOCAL AUTHORITY	CITY OF KWINANA		
LOCALITY	MANDOGALUP		
D.O.P.L.H. FILE			
FIELD RECORD	142336		

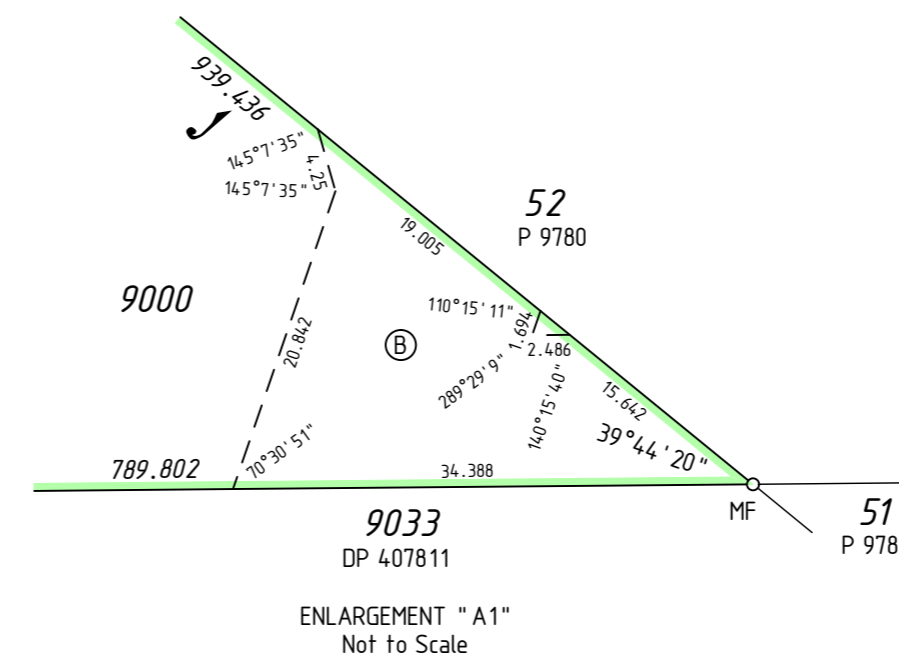


REG 26A(1) - FINAL MARKING DEFERRED
(APPROVAL ID D034-19 DATED 17 MAY 2019; LANDGATE FILE 00085-2019)

NOTE Z - The dimensions and position of this Easement are based on accurate surveyed alignments

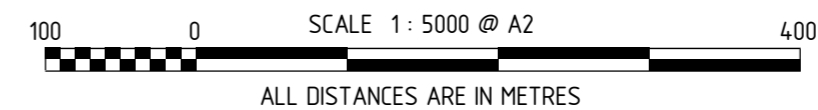

SURVEY CARRIED OUT UNDER REG 26A
SPECIAL SURVEY AREA GUIDELINES
SEE SURVEY SHEETS FOR SURVEY INFORMATION
USE ONLY THE SURVEY SHEET/S WHEN DETERMINING
THE TRUE FINAL POSITION AND TYPE OF ALL SURVEY
MARKS PLACED PERTAINING TO THIS PLAN.

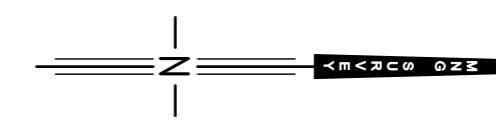

INTERESTS AND NOTIFICATIONS

SUBJECT	PURPOSE	STATUTORY REFERENCE	ORIGIN	LAND BURDENED	BENEFIT TO	COMMENTS
(A), (A)1	EASEMENT		DOC C10720	LOT 9000	STATE ENERGY COMMISSION OF WESTERN AUSTRALIA	SEE 'Z' NOTE
(33b)	EASEMENT (Sewerage)	SEC 167 OF THE P & D ACT Reg 33(b)	THIS PLAN	LOTS 8001 & 9000	WATER CORPORATION	
(33b)2	EASEMENT (Sewerage)	SEC 167 OF THE P & D ACT Reg 33(b)	THIS PLAN	LOT 9000	WATER CORPORATION	
(B), (C)	RESTRICTIVE COVENANT	SEC 136D OF THE T.L.A.	THIS PLAN & DOC	ALL LOTS EXCEPT LOTS 8001, 9000 & 9500	ALL LOTS EXCEPT LOTS 8001, 9000 & 9500	
	EASEMENT (Public Access)	SEC 195 & 196 OF THE T.L.A.	DOC	LOT 9000	CITY OF KWINANA AND THE PUBLIC AT LARGE	
LOT 8001	RESERVE FOR RECREATION	VESTS IN THE CROWN UNDER SEC 152 OF THE P & D ACT	THIS PLAN			
	NOTIFICATION	SEC 165 OF THE P&D ACT	DOC	LOTS 186, 187, 198-200, 205-207, 214-216, 221-223, 230-241, 413-427 & 831-834		BUSHFIRE MANAGEMENT PLAN
	NOTIFICATION	SEC 70A OF THE T.L.A.	DOC	ALL LOTS EXCEPT LOTS 8001, 9000 & 9500		ACCESS VIA ROWLEY ROAD
	NOTIFICATION	SEC 70A OF THE T.L.A.	DOC	ALL LOTS EXCEPT LOTS 8001, 9000 & 9500		ACCESS VIA ANKETELL ROAD

SURVEYOR'S CERTIFICATE - REG 54
I, Nigel J. SIMPSON
hereby certify that this plan is accurate and is a correct representation of the -
(a) *survey, and/or
(b) *calculations from measurements recorded in the field records, [* delete if inapplicable]
undertaken for the purposes of this plan and that it complies with the relevant written law(s) in relation to which it is lodged.

LICENSED SURVEYOR	DATE	
LOGGED		
DATE	FEE PAID	ASSESS No.
I.S.C.		
EXAMINED		
DATE		
WESTERN AUSTRALIAN PLANNING COMMISSION		
FILE 155567		
Delegated under S. 16 P&D Act 2005		DATE


IN ORDER FOR DEALINGS	
SUBJECT TO	
FOR INSPECTOR OF PLANS AND SURVEYS	DATE
APPROVED REG26A (1), (4)	
INSPECTOR OF PLANS AND SURVEYS (S. 18 Licensed Surveyors Act 1909)	DATE




DEPOSITED PLAN
4 16063
SHEET 01 OF 04 SHEETS
(PLUS SURVEY SHEET(S))
VERSION 1

FOR HEADING SEE SHEET 1





FOR INTERESTS AND NOTIFICATIONS
SEE SHEET 1

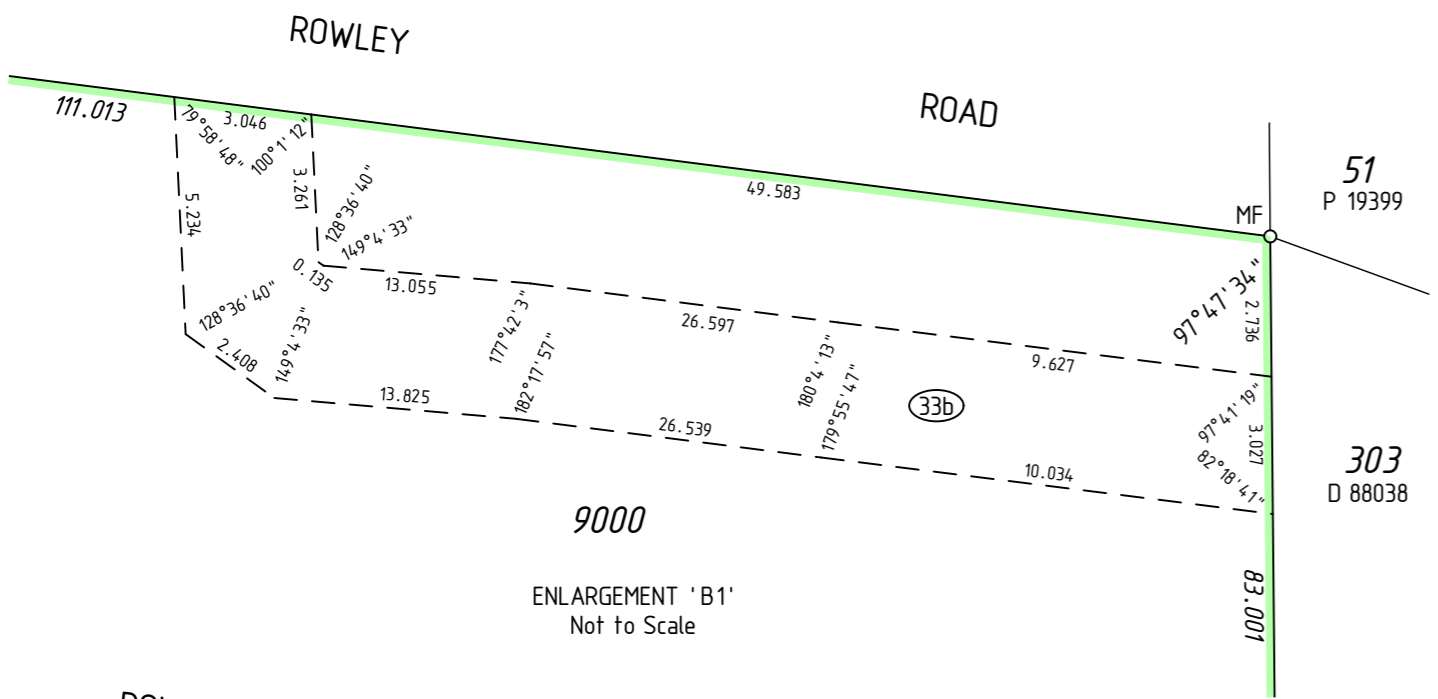

SEE SHEET 01

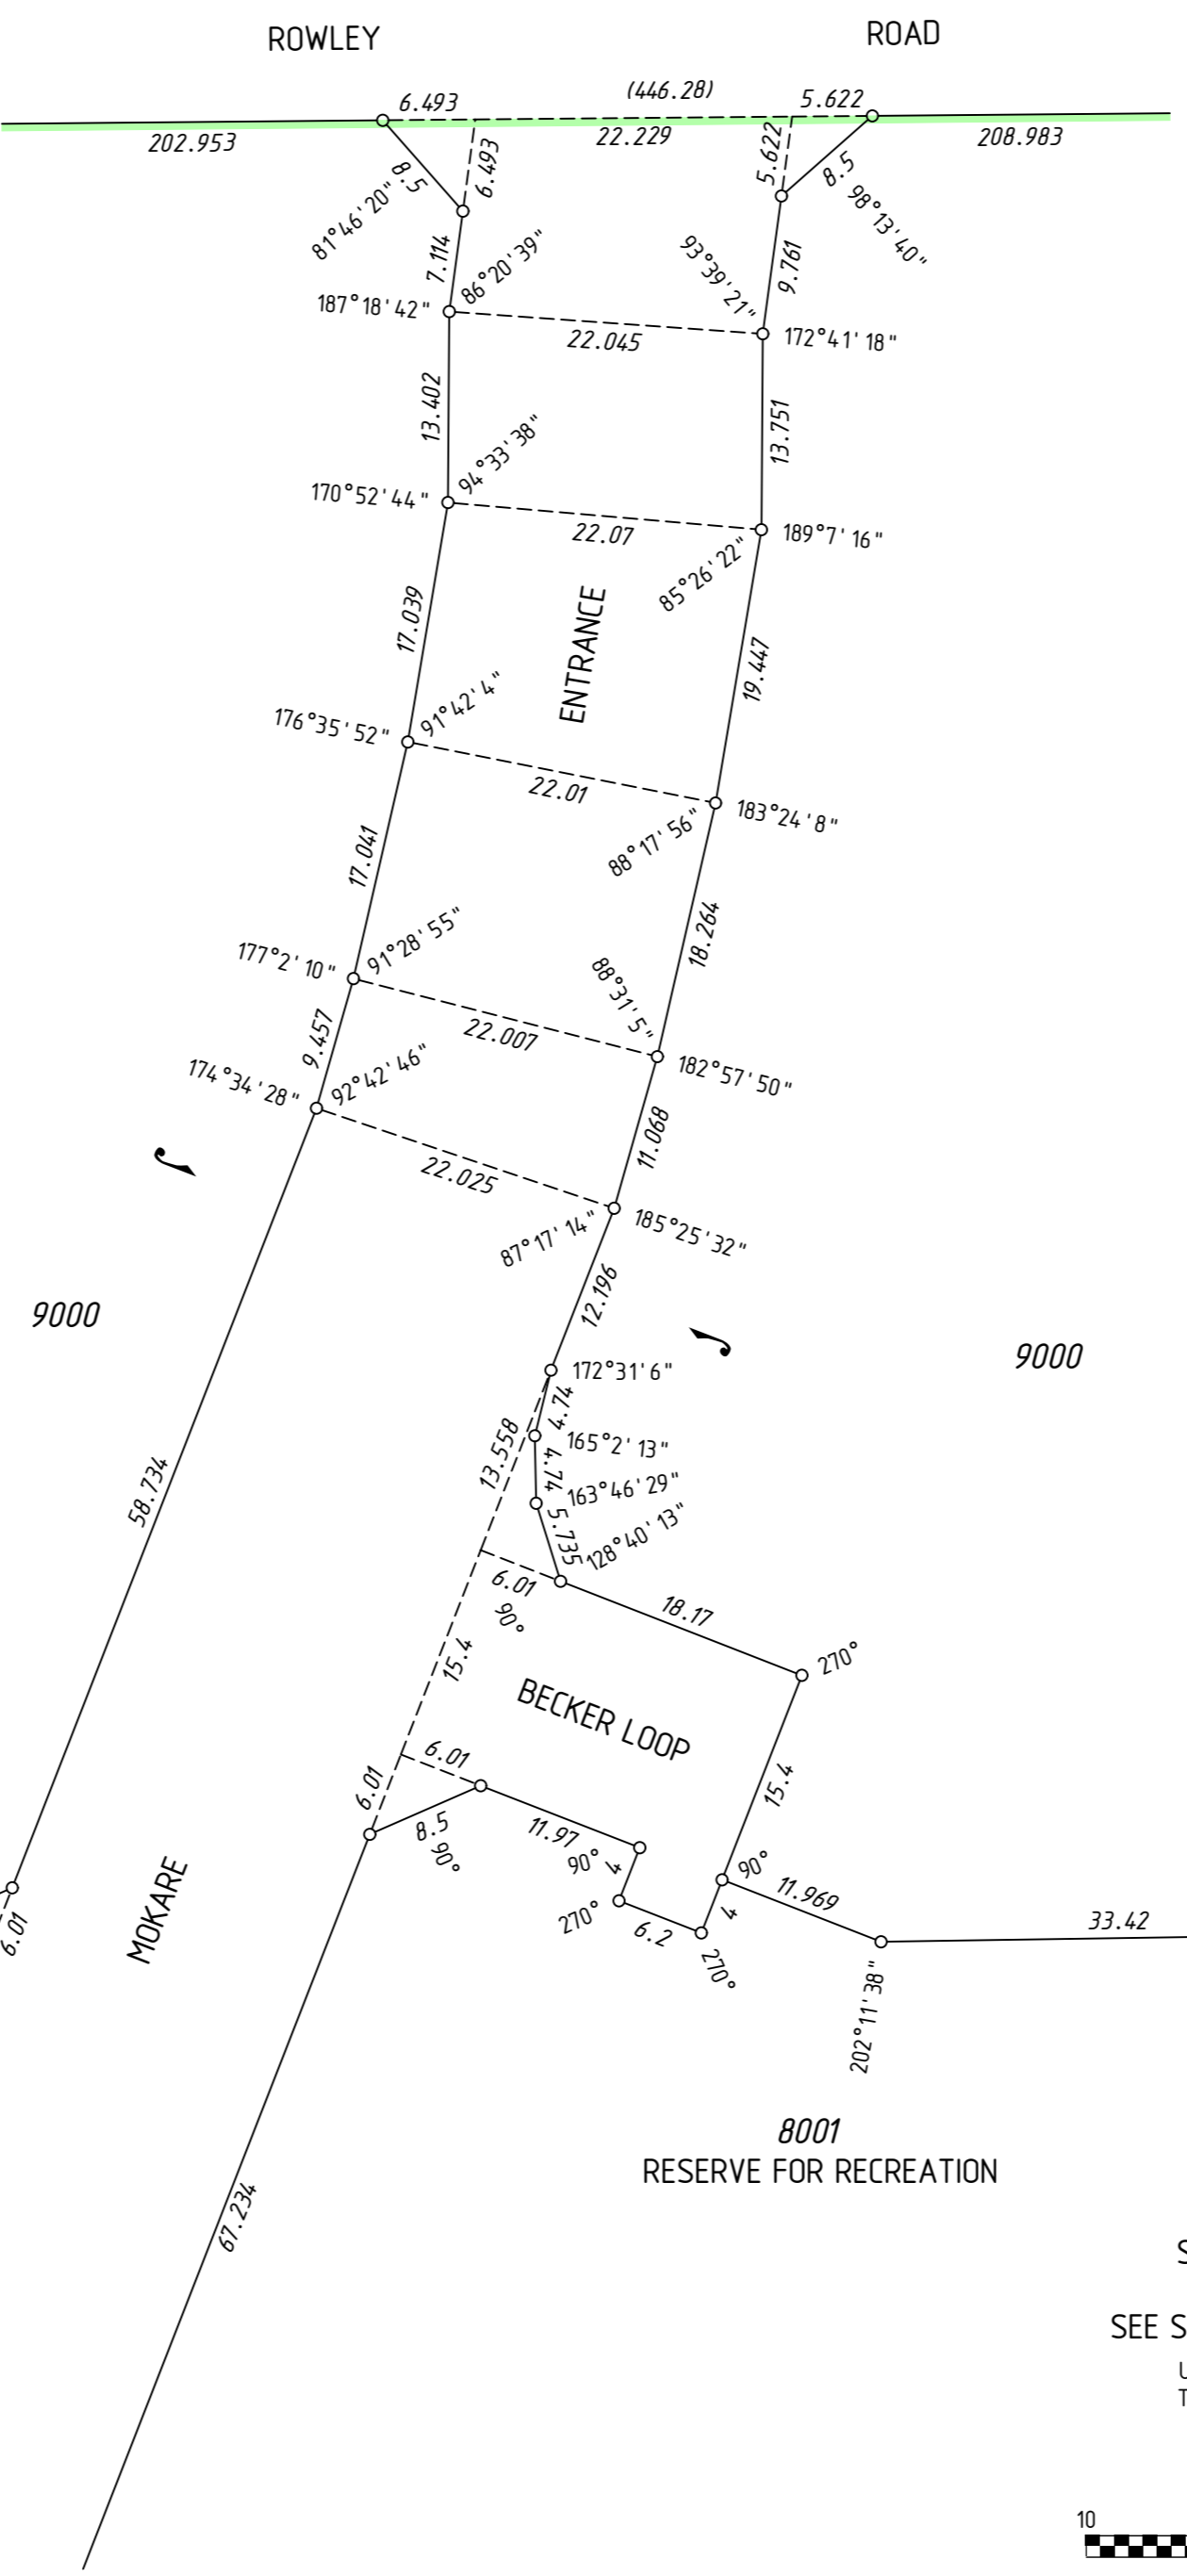

SEE SHEET 01

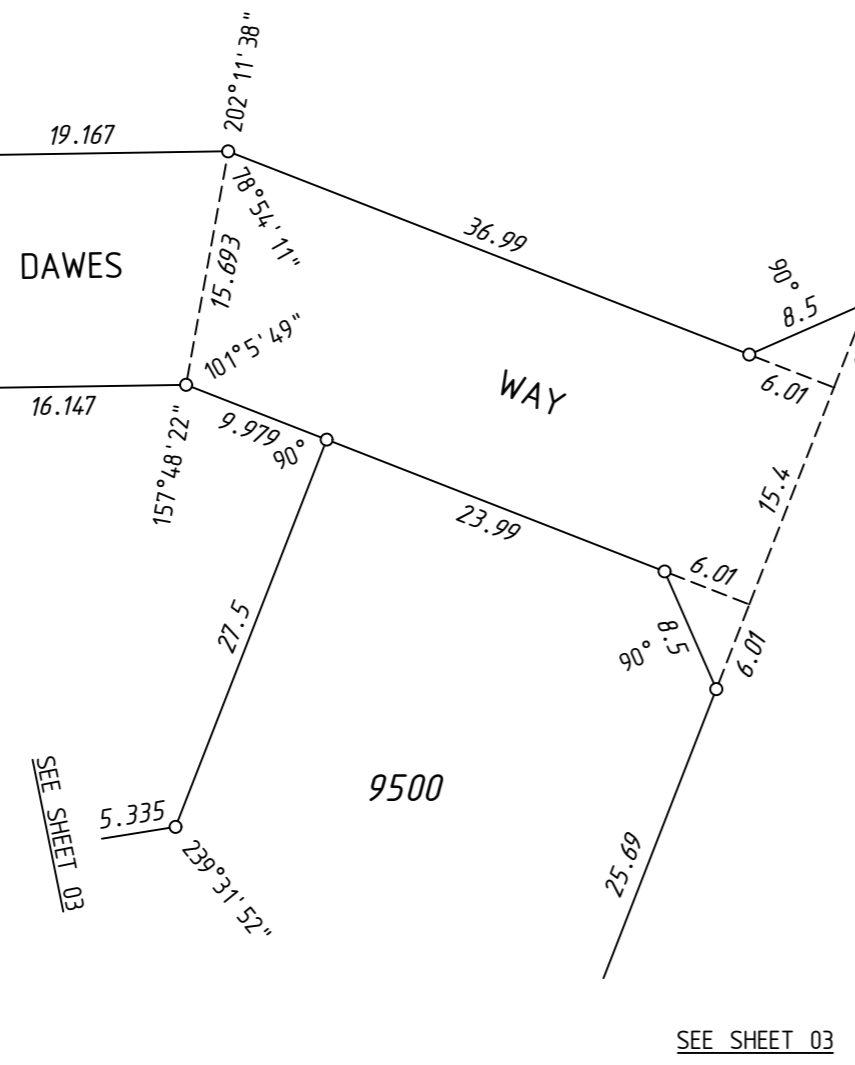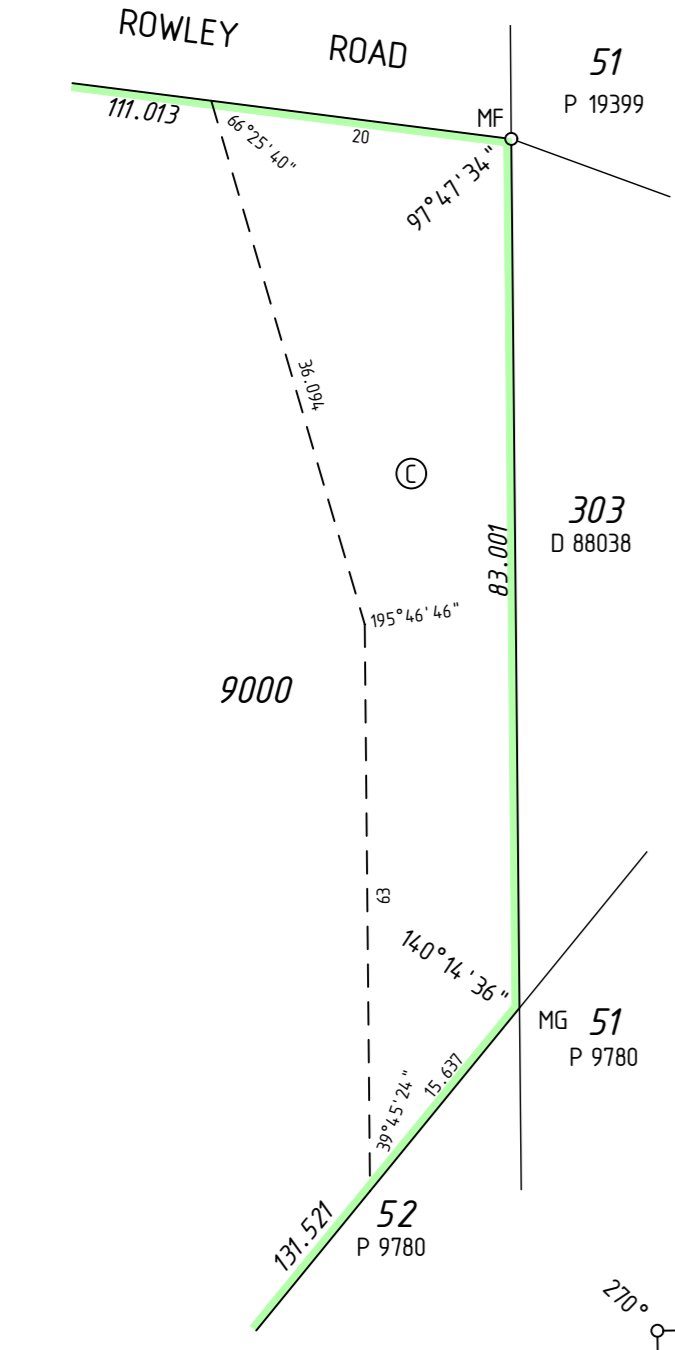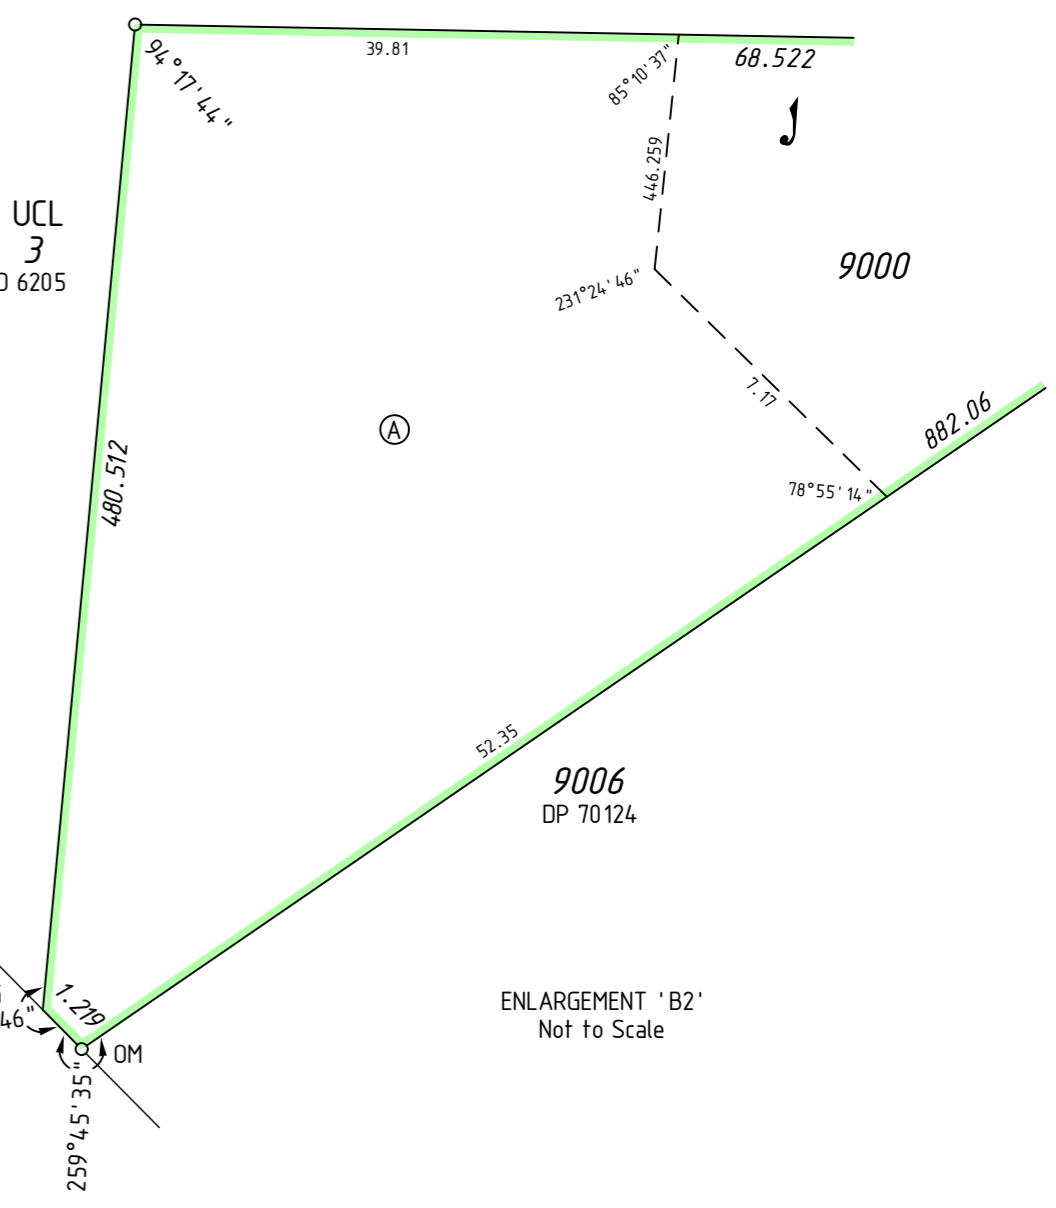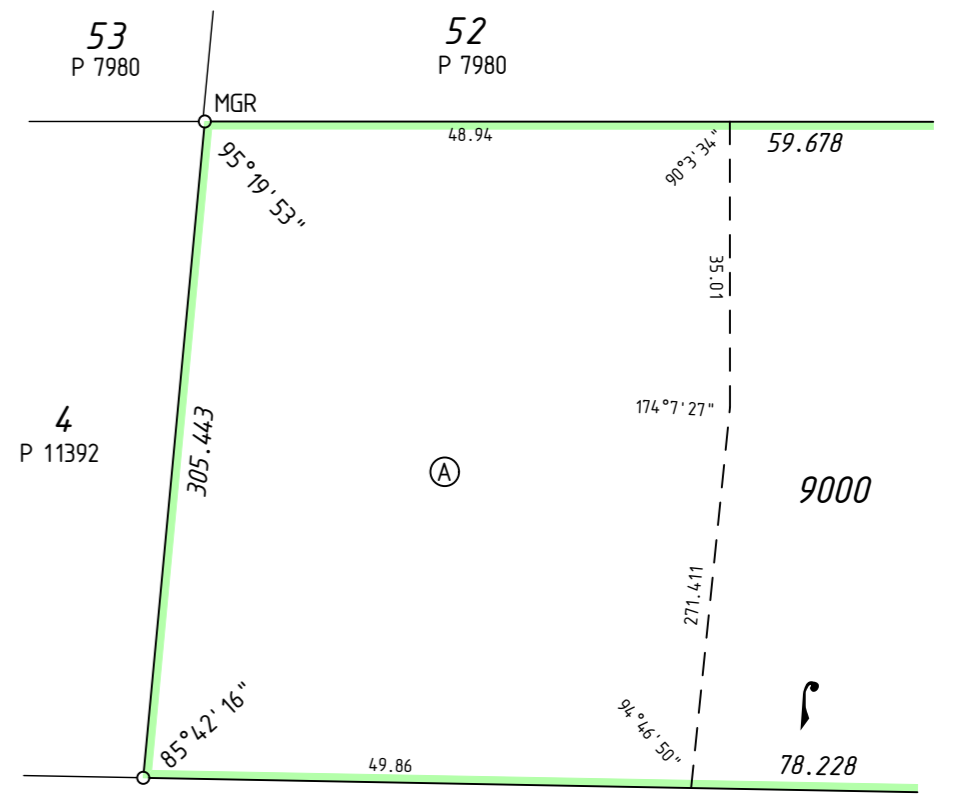


SEE SHEET 03

SEE SHEET 03

SURVEY CARRIED OUT UNDER REG 26A
SPECIAL SURVEY AREA GUIDELINES
SEE SURVEY SHEETS FOR SURVEY INFORMATION

USE ONLY THE SURVEY SHEET/S WHEN DETERMINING
THE TRUE FINAL POSITION AND TYPE OF ALL SURVEY
MARKS PLACED PERTAINING TO THIS PLAN.

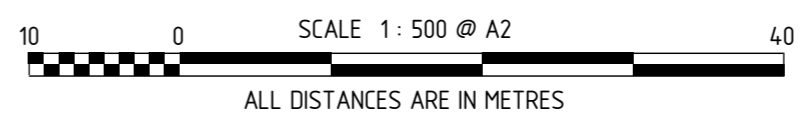

MNG

MNG Ref : 96755dp-050j - Stage 1 - DP416063.CSD

FINAL

LICENSED SURVEYOR DATE

GOVERNMENT OF WESTERN AUSTRALIA

Landgate


DEPOSITED PLAN

4 16063


SHEET 02 OF 04 SHEETS

VERSION 1

HELD BY LANDGATE IN DIGITAL FORMAT ONLY

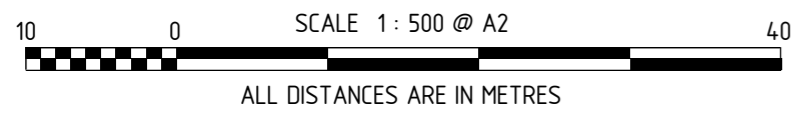

FOR HEADING SEE SHEET 1
FOR INTERESTS AND NOTIFICATIONS SEE SHEET 1

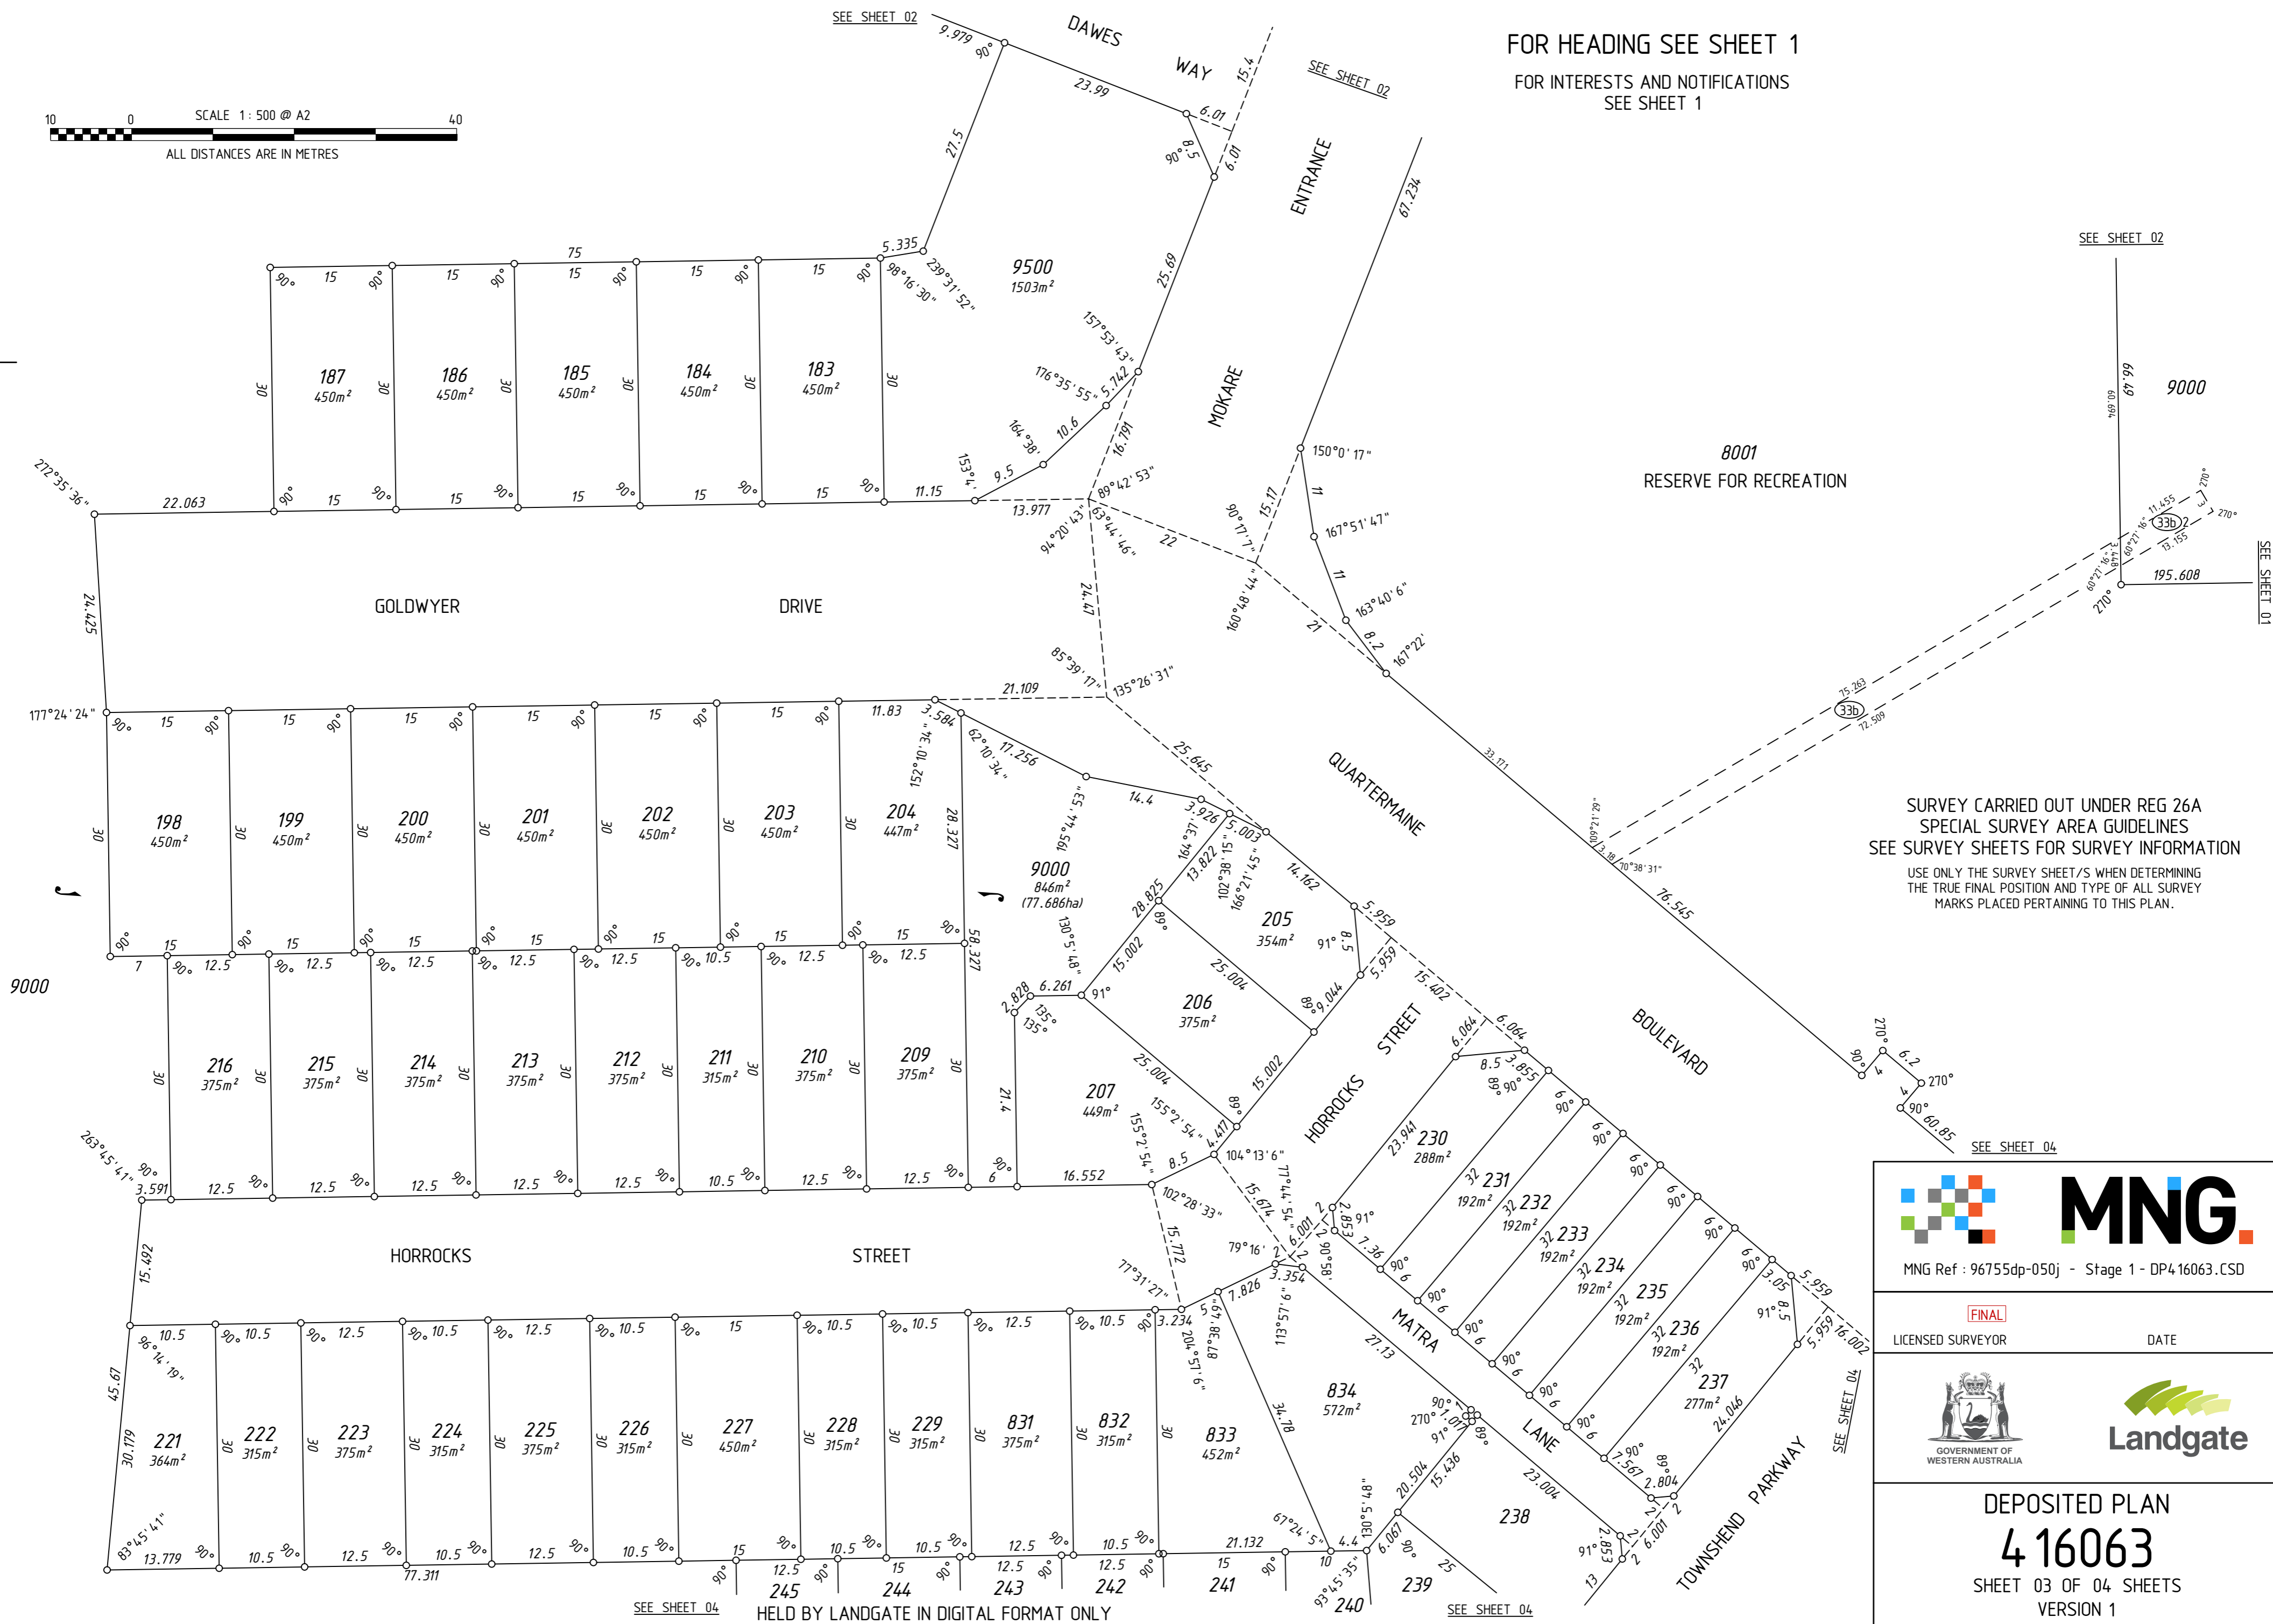

SURVEY CARRIED OUT UNDER REG 26A
SPECIAL SURVEY AREA GUIDELINES
SEE SURVEY SHEETS FOR SURVEY INFORMATION
USE ONLY THE SURVEY SHEET/S WHEN DETERMINING
THE TRUE FINAL POSITION AND TYPE OF ALL SURVEY
MARKS PLACED PERTAINING TO THIS PLAN.


MNG Ref : 96755dp-050j - Stage 1 - DP4.16063.CSD

FINAL
LICENSED SURVEYOR DATE

Landgate

DEPOSITED PLAN
4 16063
SHEET 03 OF 04 SHEETS
VERSION 1

FOR HEADING SEE SHEET 1
 FOR INTERESTS AND NOTIFICATIONS
 SEE SHEET 1

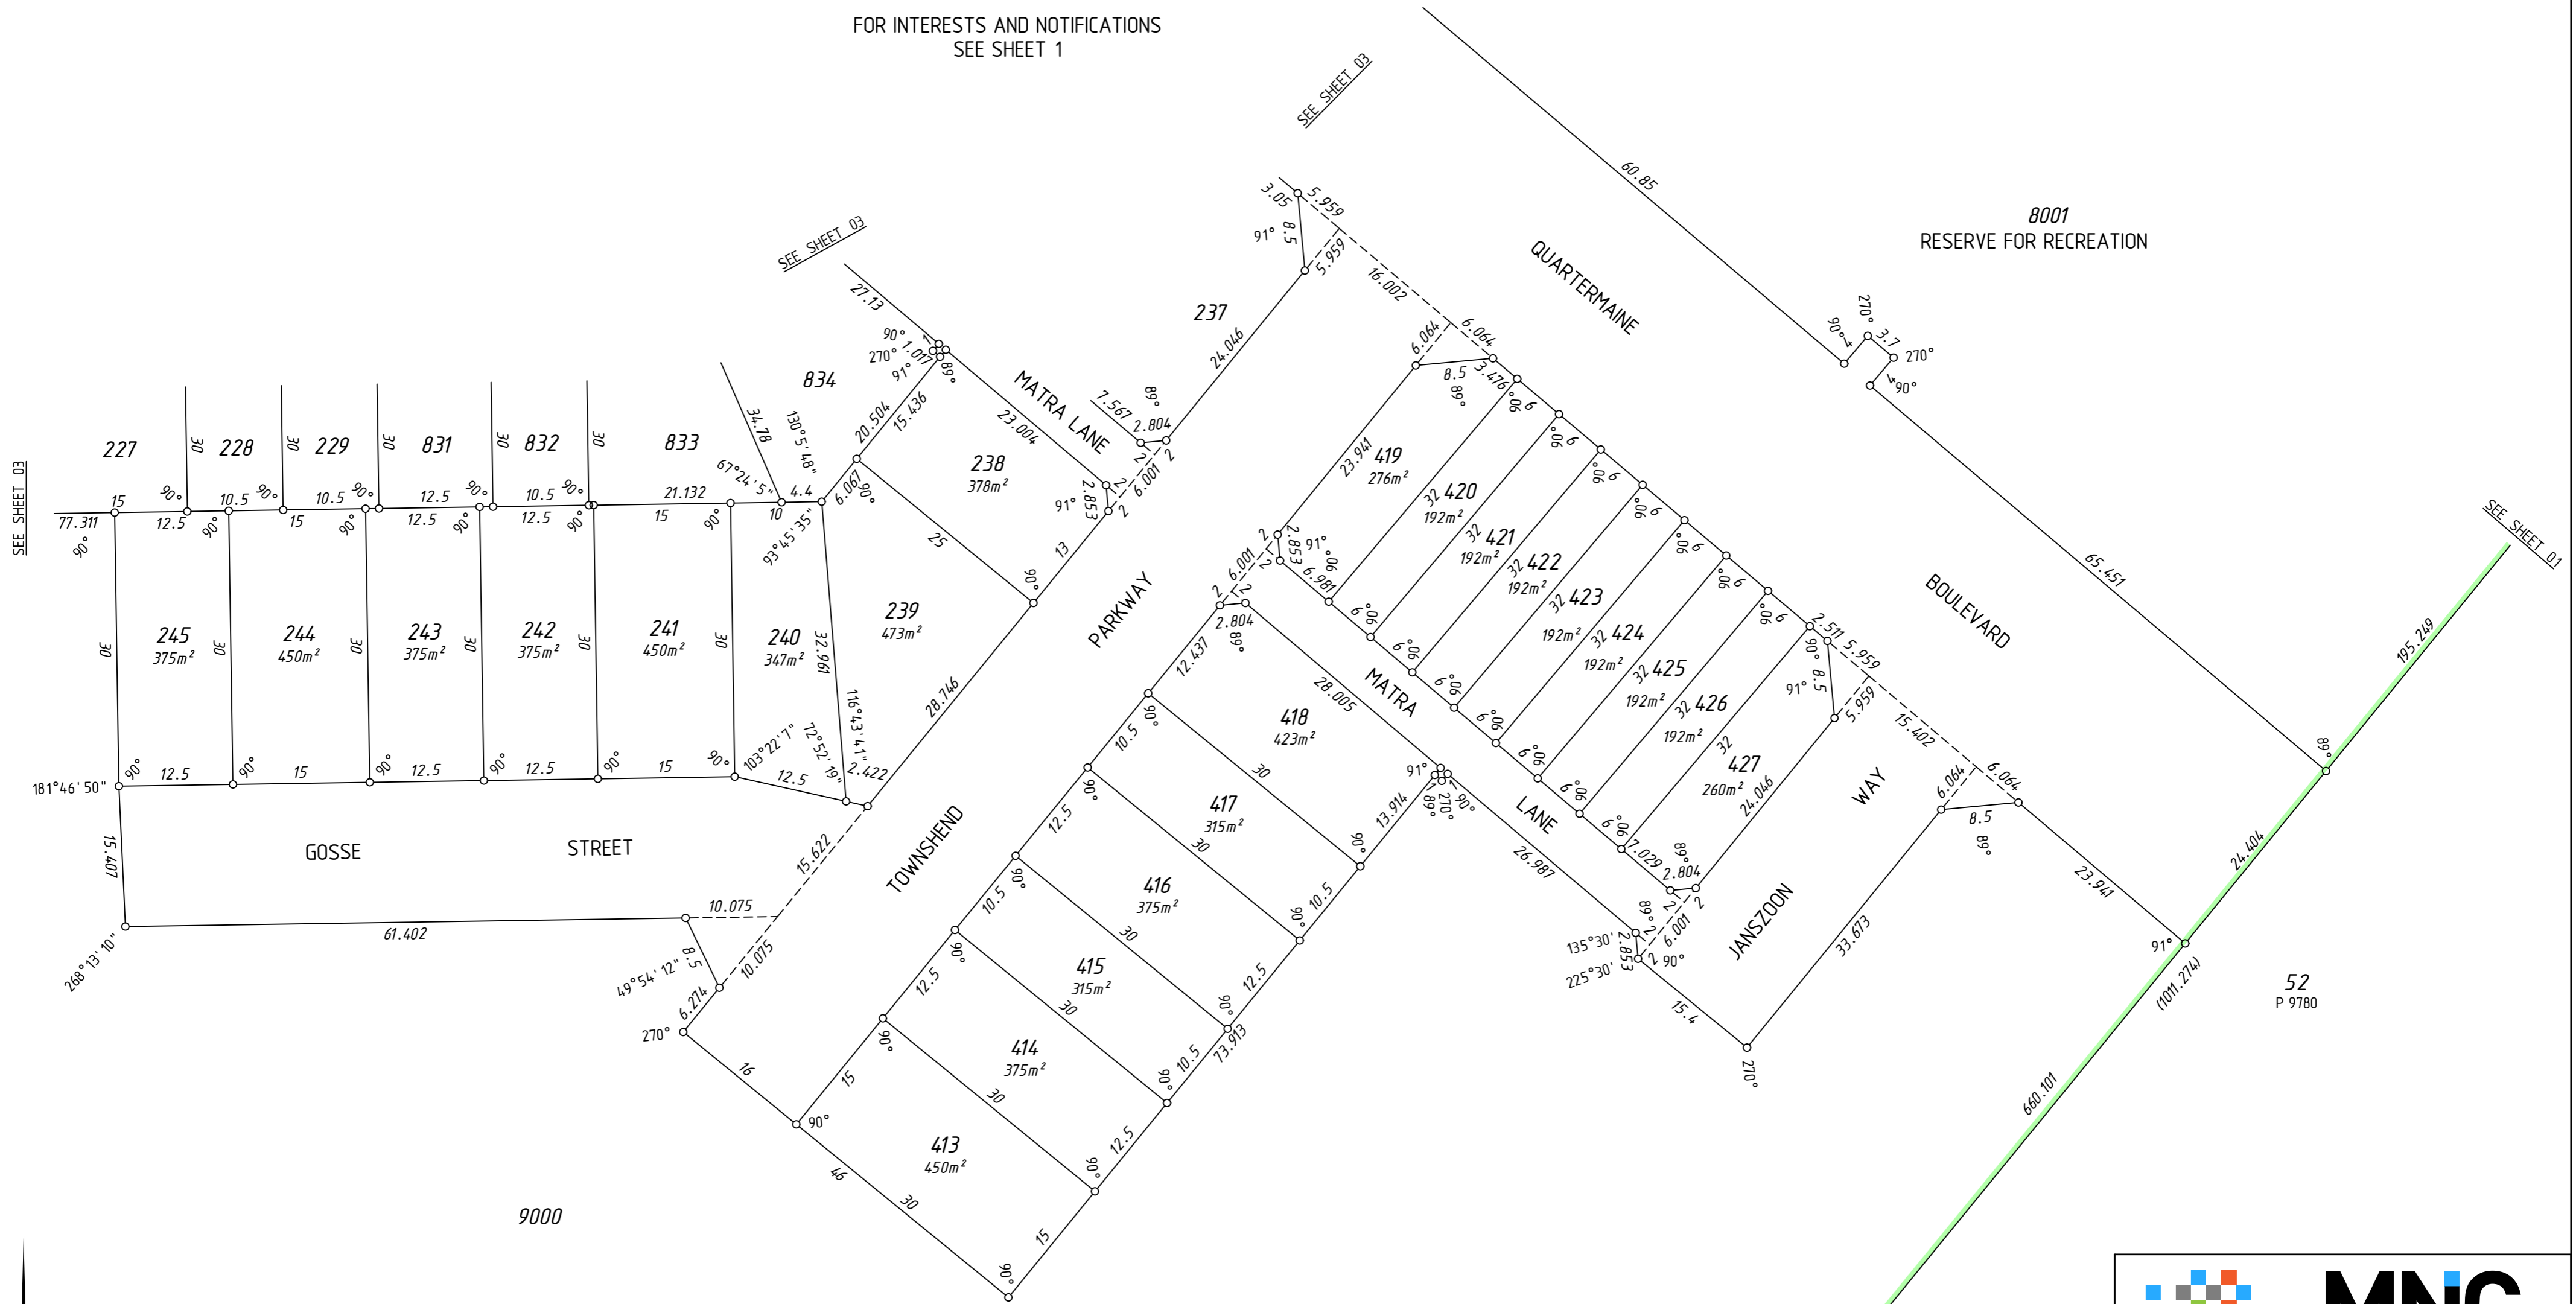


SEE SHEET 03

SEE SHEET 03



SEE SHEET 03

SEE SHEET 01

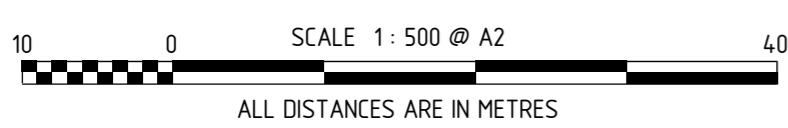SEE SHEET 01



HELD BY LANDGATE IN DIGITAL FORMAT ONLY

	
MNG Ref : 96755dp-050j - Stage 1 - DP4.16063.CSD	
[FINAL] LICENSED SURVEYOR	DATE
	
DEPOSITED PLAN 4 16063 SHEET 04 OF 04 SHEETS VERSION 1	

SURVEY CARRIED OUT UNDER REG 26A
 SPECIAL SURVEY AREA GUIDELINES
 SEE SURVEY SHEETS FOR SURVEY INFORMATION
 USE ONLY THE SURVEY SHEET/S WHEN DETERMINING
 THE TRUE FINAL POSITION AND TYPE OF ALL SURVEY
 MARKS PLACED PERTAINING TO THIS PLAN.

FOR HEADING SEE SHEET 1

THIS SURVEY SHEET WILL BE
REPLACED BY THE SURVEY DATA



MNG Ref: 96755dp-050j



GOVERNMENT OF
WESTERN AUSTRALIA



DEPOSITED PLAN

4 16063

SURVEY SHEET